

CAMBRIDGE CITY COUNCIL

TOWN AND COUNTRY PLANNING (GENERAL PERMITTED DEVELOPMENT) ORDER 1995 AS AMENDED

DIRECTION MADE UNDER ARTICLE 4 (1) to which Article 6 Applies.

THE MED

WHEREAS the Council of the City of Cambridge being the appropriate local planning authority within the meaning of article 4(4) of the Town and Country Planning (General Permitted Development) Order 1995 as amended, are satisfied that it is expedient that development of the description set out in the Schedule below should not be carried out on land shown edged/coloured red on the attached plan, unless permission is granted on an application made under Part III of the Town and Country Planning Act 1990 as amended.

NOW THEREFORE the said Council in pursuance of the power conferred on them by article 4 (1) of the Town and Country Planning (General Permitted Development) Order 1995, as amended, hereby direct that the permission granted by article 3 of the said Order shall not apply to development on the said land of the description set out in the Schedule below.

THIS DIRECTION is made under article 4 (1) of the said Order and, in accordance with the article 6 (7), shall remain in force until 30th July 2014 (being six months from the date of this Direction) and shall then expire unless it has been confirmed by the Council in accordance with paragraphs (9) and (10) of article 5 before the end of the six month period.

SCHEDULE

Any building operation consisting of demolition of a building being development comprised within Class A of Part 31 of Schedule 2 to the said Order and not being development comprised within any other class.

Made under the Common Seal of Cambridge City Council this 30th day of January 2014

The Common Seal of the Council was affixed to this Direction in the presence of:

S.M.R.

Title: Head of Legal Services




Confirmed under the Common Seal of Cambridge City Council this *31st* day of *March* 2014

The Common Seal of the Council was affixed to this Direction in the presence of:

Jane Connell

Title: PRINCIPAL SOLICITOR



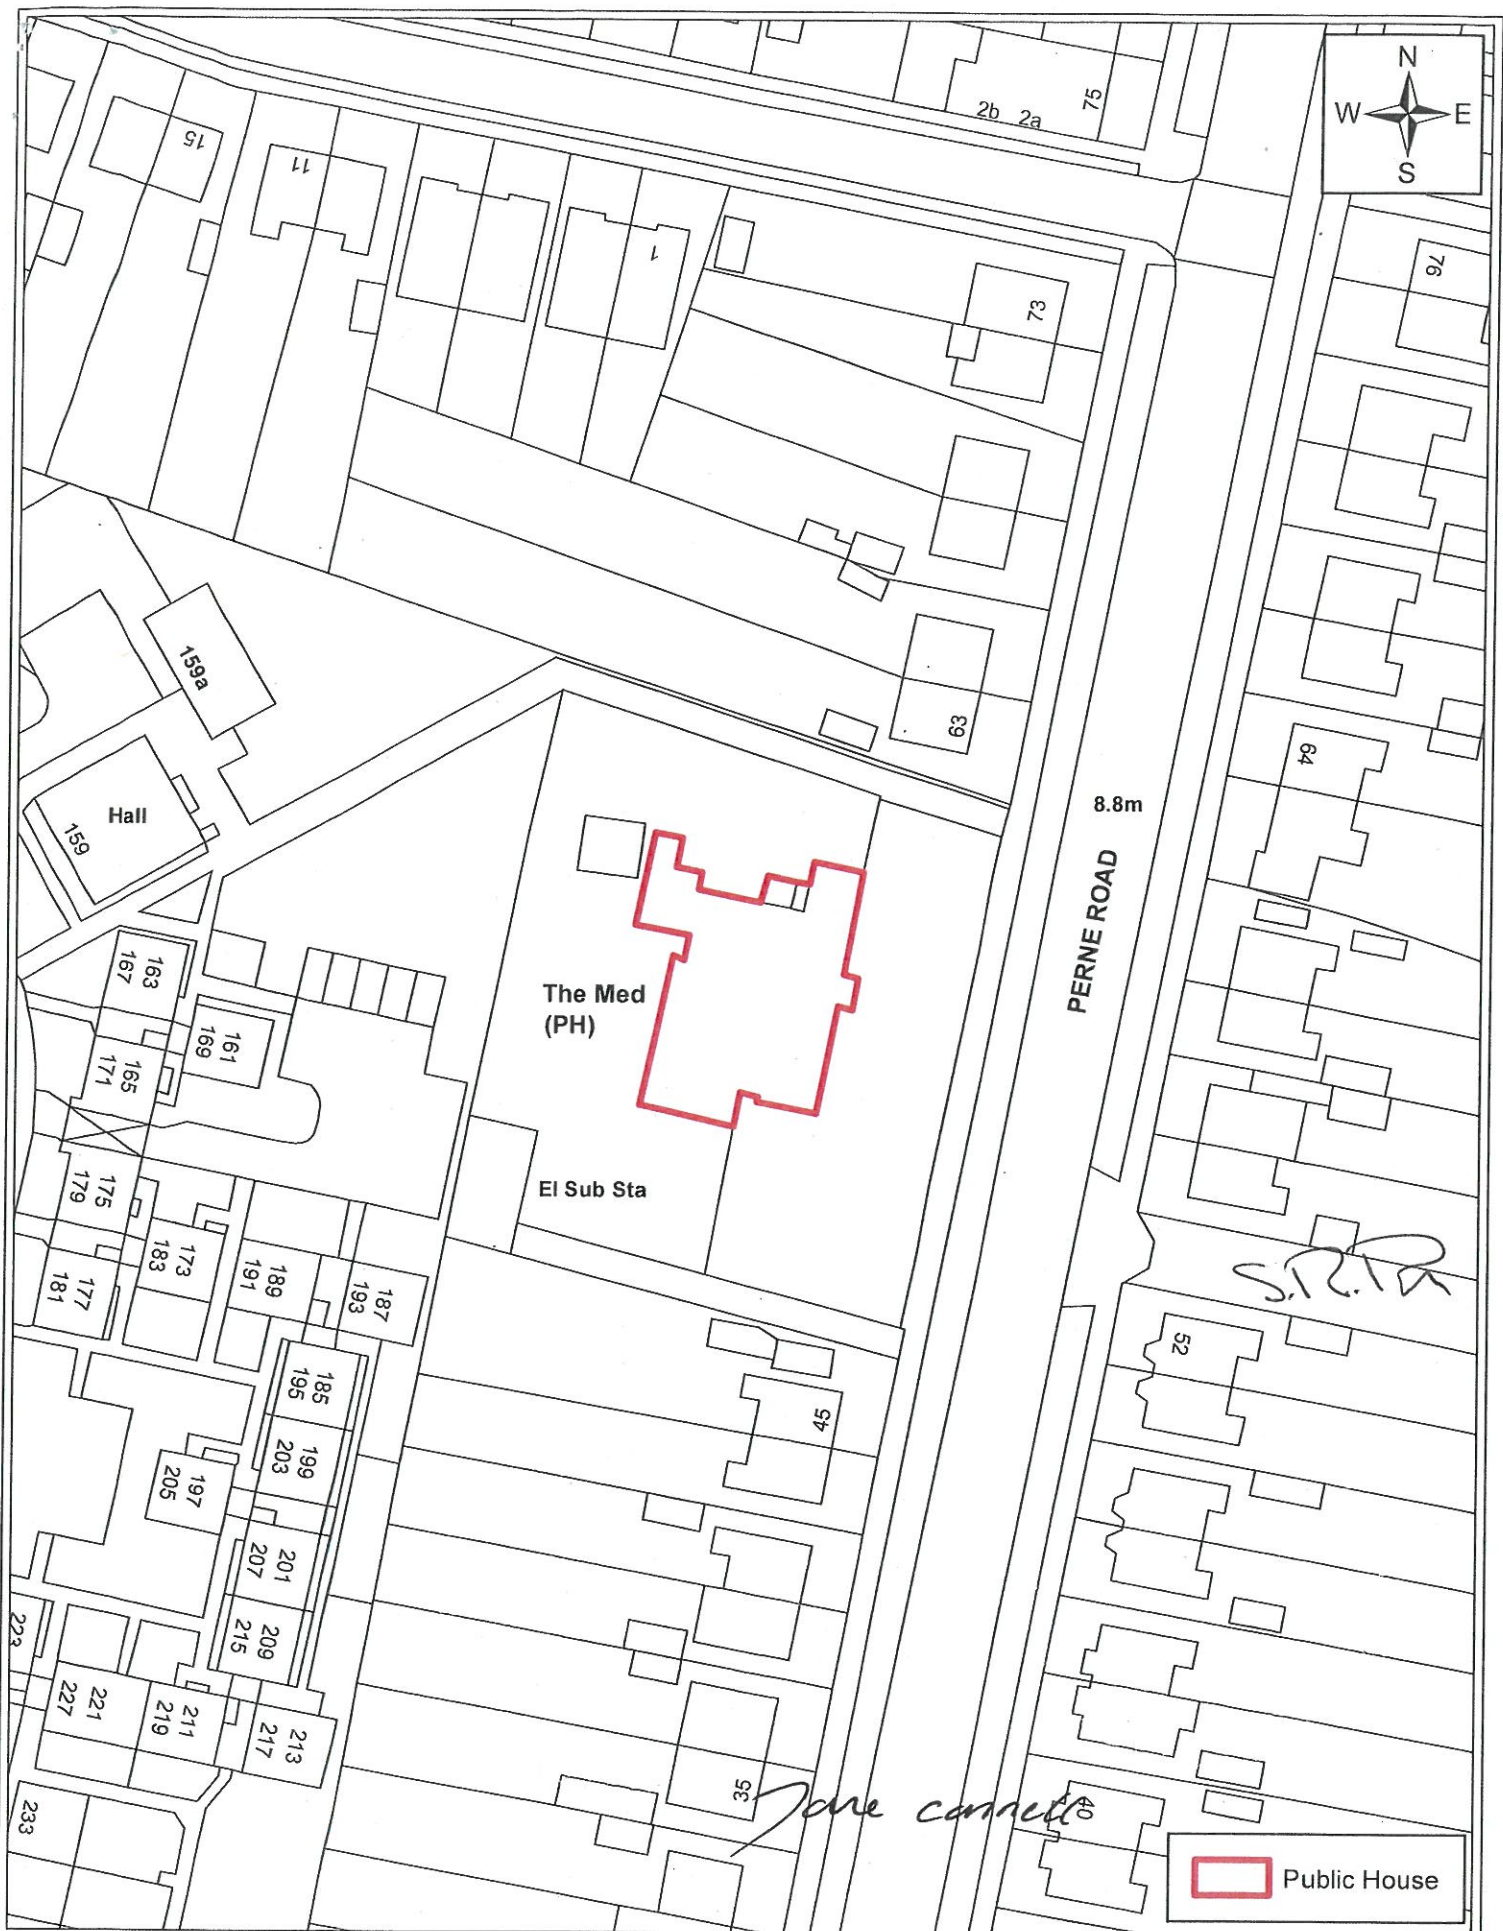

The Med, Perne Road, Cambridge, CB1 3RX

(c) Crown copyright and database right 2013. Ordnance Survey Licence No. 100019730.

Date: 08 November 2013
 Produced by: GIS Team
 Section/Department: Information Systems, Environment Dept
 Scale: 1:750 @ A4

